


(既存) 1階 平面図 1 / 100



(既存) 2階 平面図 1 / 100

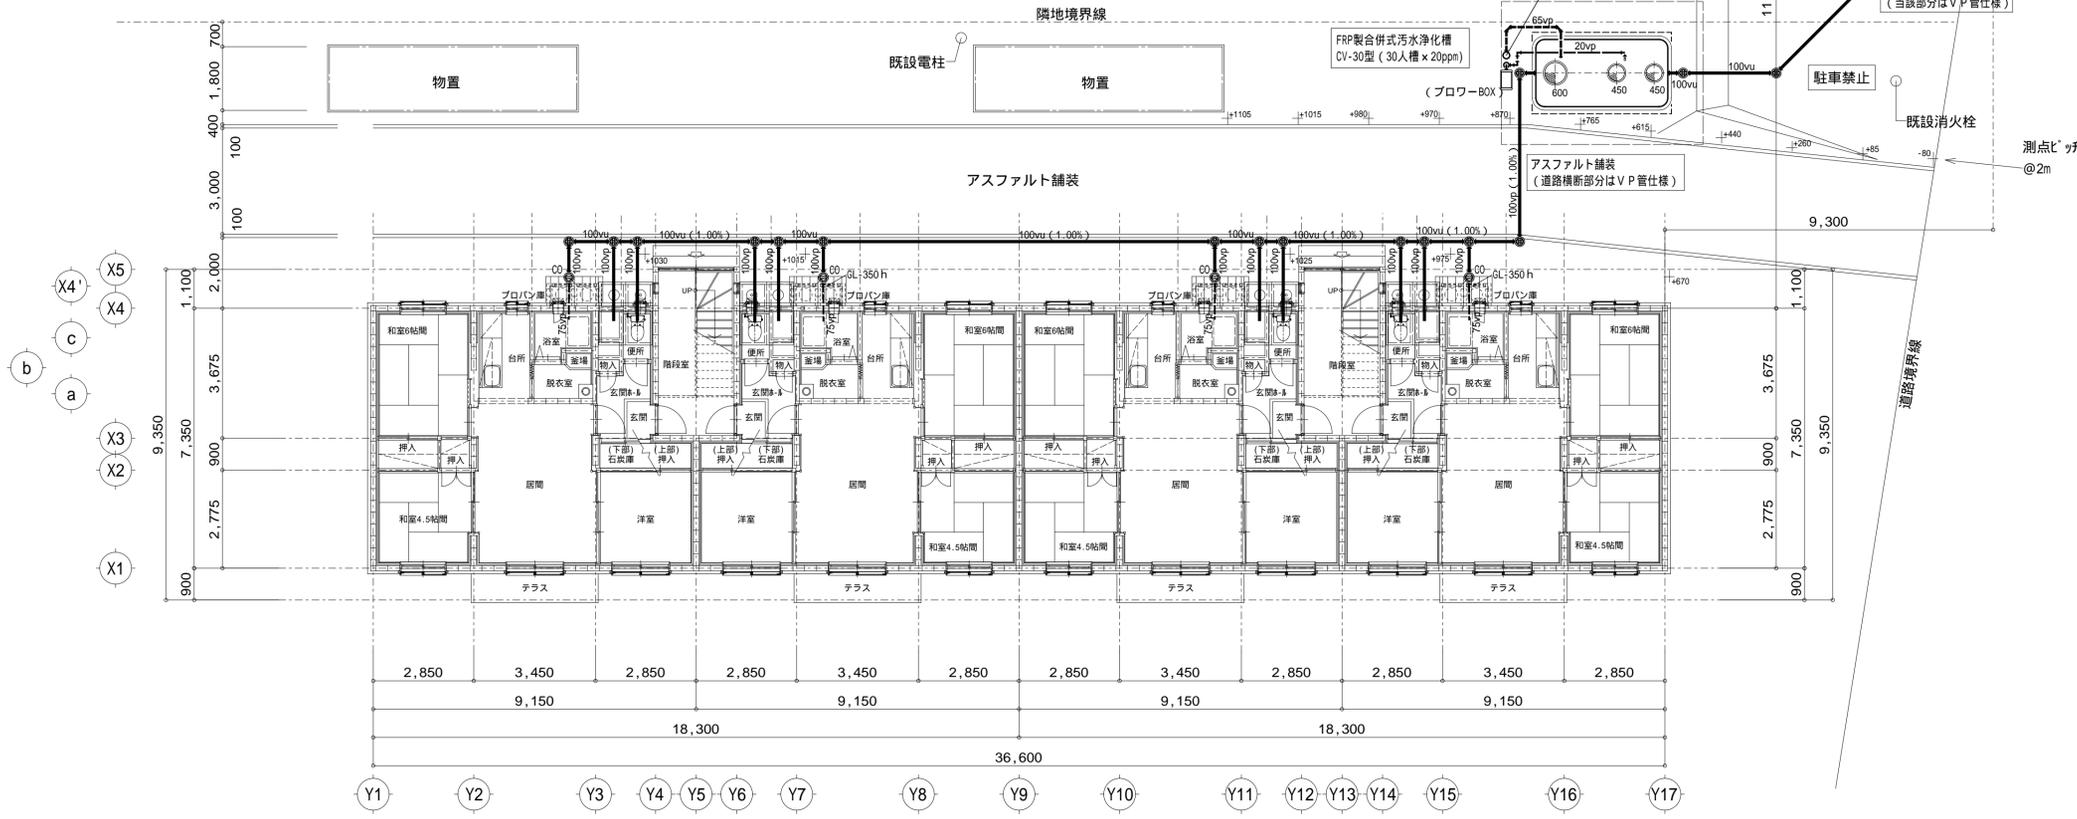

(改修) 1階 平面図 1 / 100

塩ビ柵リスト (数値は既設雨水樹天端を基準 G L にしたもの)

凡例	柵種別	管底深	地盤高	根切り深	勾配
	45° L	- 610	± 0	610	1.00%
		- 537	+ 325	862	
	DR	- 20 (- 512)	浄化槽 GL + 870	890 (1,382)	
	90° L	+ 80		790	
		+ 129		796	
		+ 144	+ 925	781	
		+ 157		768	
		+ 164		761	
		+ 198		827	
		+ 205	+ 1,025	820	
	90° Y	+ 218		807	
		+ 329		686	
		+ 342	+ 1,015	673	
		+ 349		666	
		+ 383		647	
		+ 390	+ 1,030	640	
	90° L	+ 403		627	

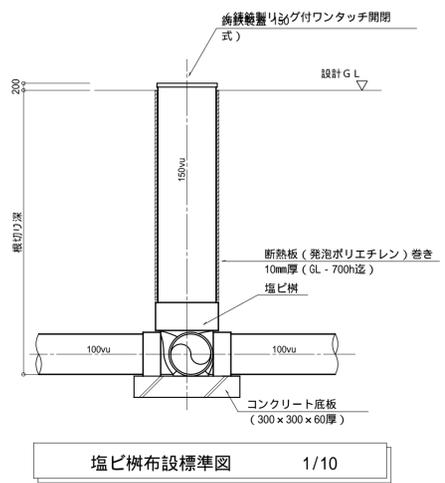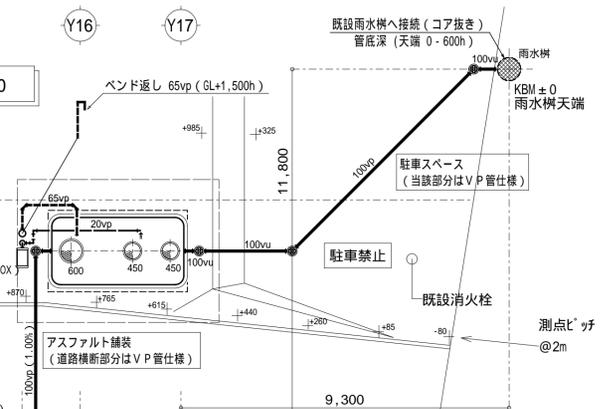

塩ビ柵布設標準図 1/10